

**SCDHEC OFFICE OF OCEAN AND COASTAL RESOURCE MANAGEMENT
PERMIT APPLICATION PUBLIC NOTICE**

October 12, 2007

Permit Number: OCRM-07-136-B
Permit ID: 58798

The SCDHEC Office of Ocean and Coastal Resource Management has received an application for a permit for the alteration of a critical area. This application was submitted pursuant to the Coastal Zone Management Act (Act 123) of the 1977 South Carolina General Assembly. The application, in brief, is described as follows:

APPLICANT: Charleston Commissioners of Public Works
C/O B.P. Barber & Associates, Inc.
P.O. Box 1116
Columbia, SC 29203

LOCATION: On and adjacent to Filbin Creek off Mill Road, North Charleston, Charleston County, South Carolina.
TMS #'s 502-01-00-016, 502-01-00-005, 502-01-00-003, and 502-01-00-002

WORK: The work as proposed and shown on the attached plans consists of installing 933 linear feet of 36" watermain under Filbin Creek and its surrounding marsh areas. The purpose of the proposed project is to provide potable water to an upland area.

This public notice is being distributed to all known interested persons and agencies to assist in developing facts on which a decision by OCRM can be based. Comments concerning the proposed work should be submitted in writing, setting forth sufficient detail to furnish a clear understanding of the reasons for support or opposition.


The decision to issue or deny a permit will be based on the individual merits of the application, the policies specified in the South Carolina Coastal Zone Management Act, and the considerations outlined in the State of South Carolina Coastal Zone Management Program. Interested parties who wish to be notified of final permit action must notify OCRM in writing of this request.

To assure review by OCRM, comments regarding this application must be received by OCRM on or before November 11, 2007. For further information please contact the project manager for this activity, Steve Brooks at 843-953-0235.

PLEASE REPLY TO:


SCDHEC OFFICE OF OCEAN AND COASTAL RESOURCE MANAGEMENT
1362 McMillan Avenue, Suite 400
Charleston, South Carolina 29405

Please refer to P/N# OCRM-07-136-B

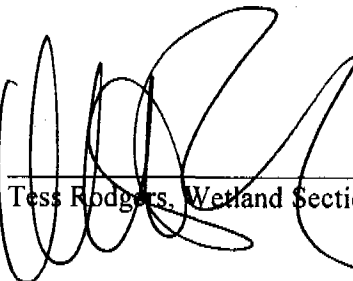



Tess Rodgers, Wetland Section Coordinator

ROBERT A. VANNERNERSON S.C.P.L.S. NO. 4674

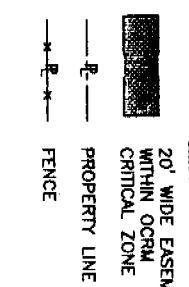

Applicant:	CHARLESTON COMMISSIONERS OF PUBLIC WORKS
Project Location:	FILBIN CREEK, CHARLESTON COUNTY, S.C.
Activity:	CONSTRUCTION OF 36" WATER MAIN
P/N#:	

BPB Project# 06323

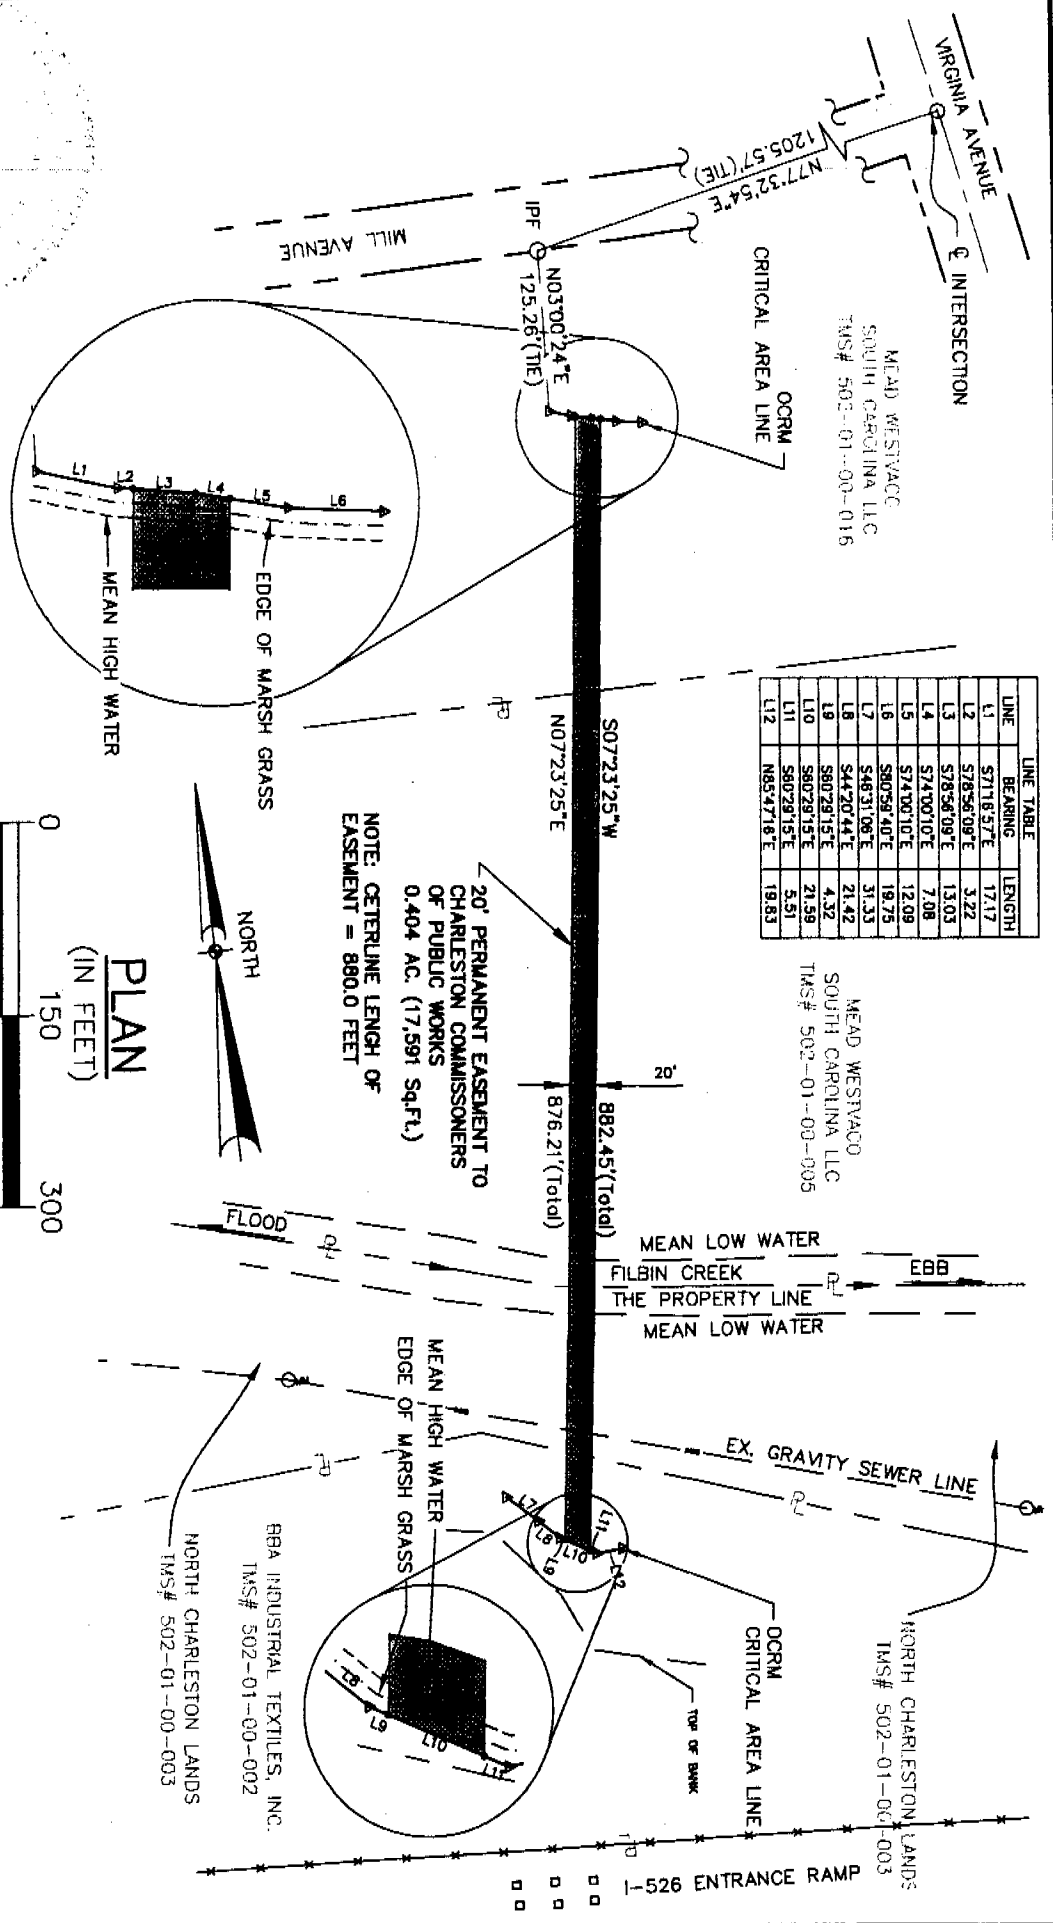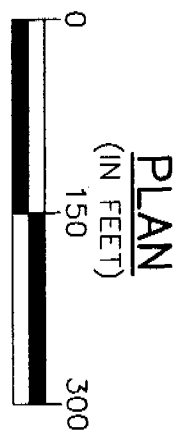


LINE	BEARING	LENGTH
L1	S71°18'57"E	17.17
L2	S78°56'09"E	3.22
L3	S78°56'09"E	13.03
L4	S74°00'10"E	7.08
L5	S74°00'10"E	12.09
L6	S80°58'40"E	18.75
L7	S48°31'08"E	31.33
L8	S44°20'44"E	21.42
L9	S80°29'15"E	4.32
L10	S80°29'15"E	21.59
L11	S80°29'15"E	5.51
L12	N85°27'18"E	19.83

NOTE: CENTERLINE LENGTH OF EASEMENT = 880.0 FEET


20' PERMANENT EASEMENT TO CHARLESTON COMMISSIONERS OF PUBLIC WORKS 0.404 AC. (17,591 Sq.Ft.)

OCRM 07-12L-R

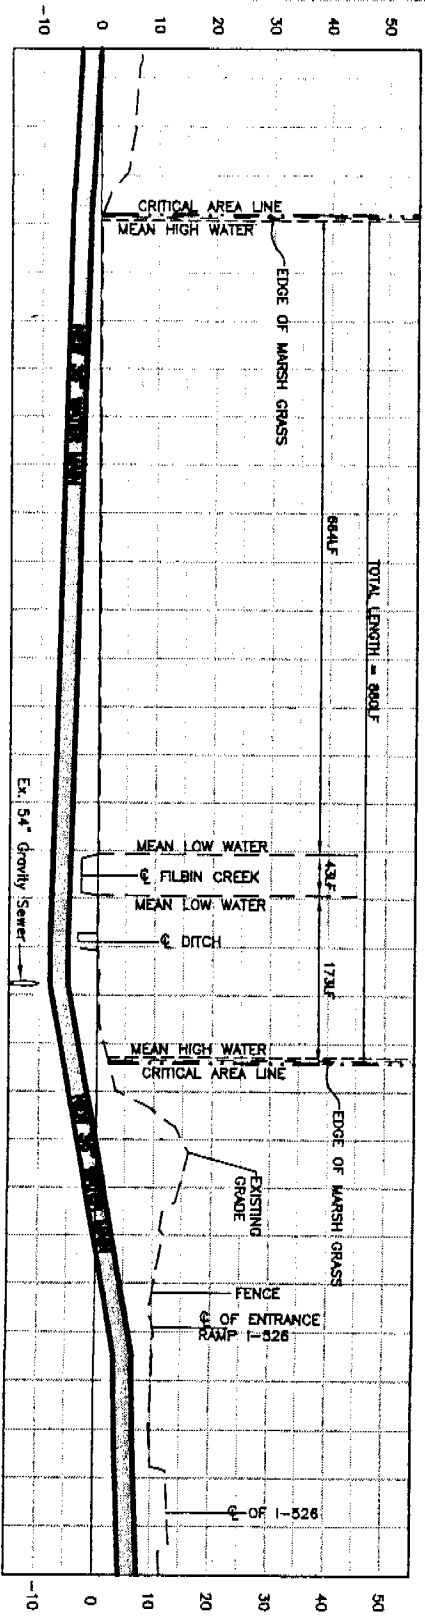

PROFILE


1" = 200' HORIZONTAL
1" = 33' VERTICAL

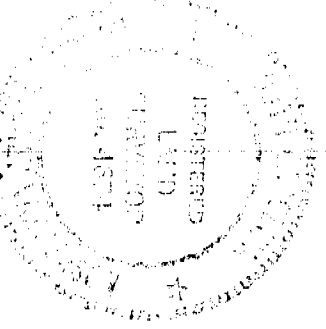

ROBERT A. VANNERSON S.C.P.E. NO. 4674



BPB Project# 06323	
Applicant:	CHARLESTON COMMISSIONERS OF PUBLIC WORKS
Project Location:	FILBIN CREEK, CHARLESTON COUNTY, S.C.
Activity:	CONSTRUCTION OF 36" WATER MAIN
P/N#:	

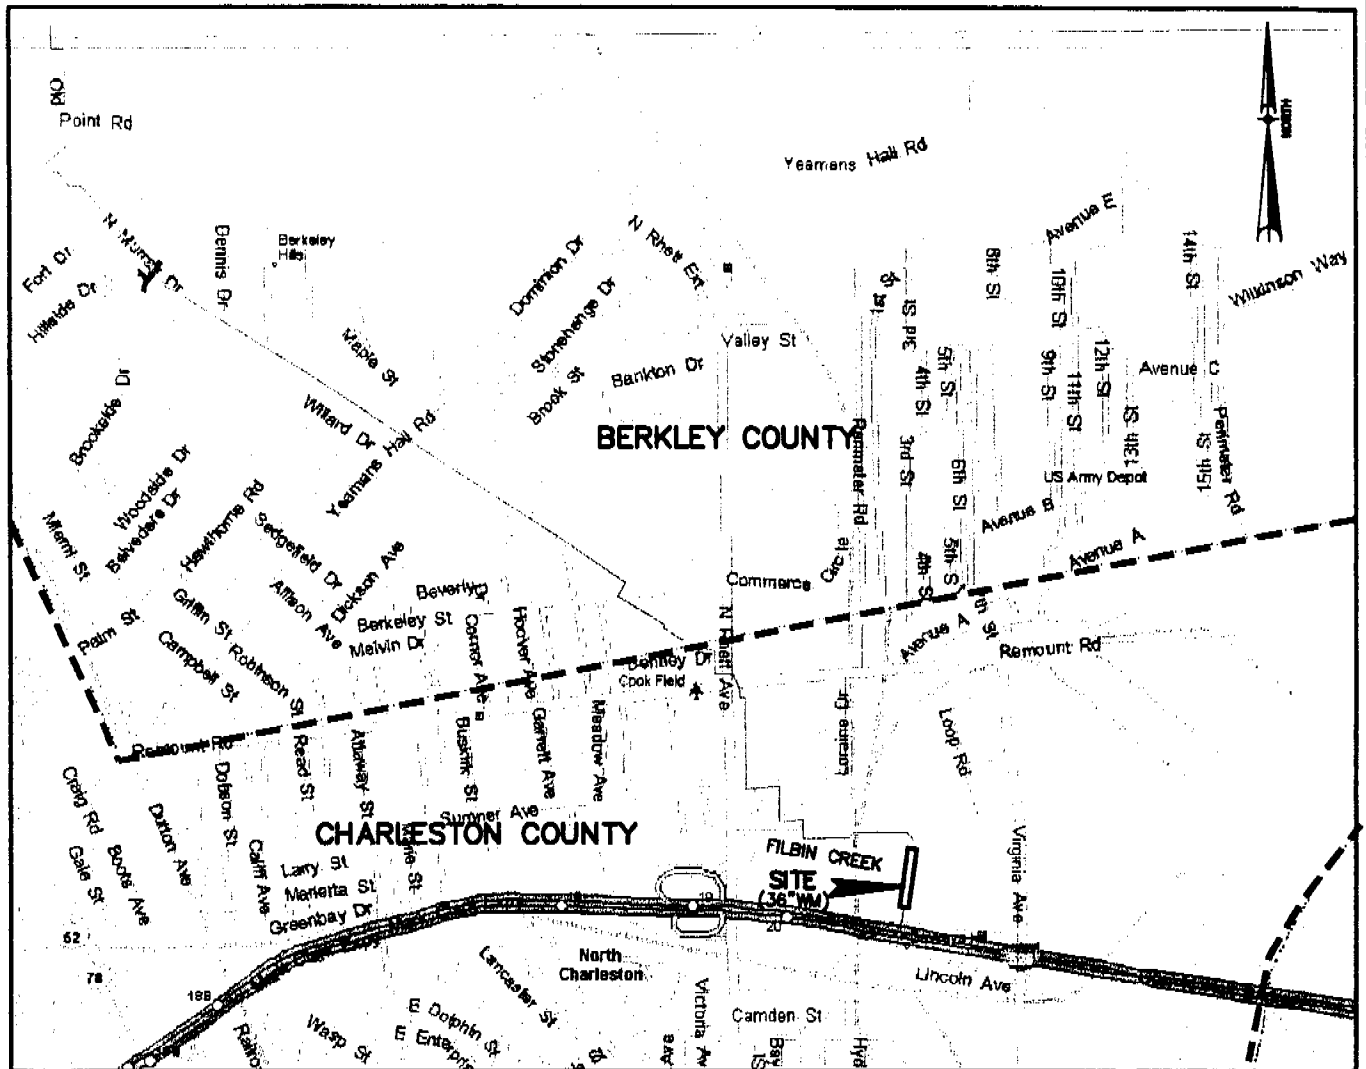

NOTE: MAP TAKEN FROM MICROSOFT STREETS
& TRIPS, 2006 EDITION.

LOCATION MAP

NOT TO SCALE



DIRECTIONS TO SITE:

FROM CHARLESTON, FOLLOW I-26 NORTHWEST TO I-526. EXIT AND
PROCEED EAST ON I-526 FOR APPROXIMATELY 2.6 MILES TO VIRGINIA AVE.
EXIT AND PROCEED NORTH ON VIRGINIA AVE. FOR APPROXIMATELY 0.25
MILE TO MILL ROAD (DIRT). PROCEED WEST ON MILL ROAD FOR
APPROXIMATELY 0.25 MILE. THE FLAGGED OCRM BOUNDARY IS
APPROXIMATELY 200 FEET SOUTH OF THE ROADWAY.

BPB Project# 06323

Applicant:	CHARLESTON COMMISSIONERS OF PUBLIC WORKS
Project Location:	FILBIN CREEK, CHARLESTON COUNTY, S.C.
Activity:	CONSTRUCTION OF 36" WATER MAIN
P/N#	OCRM-07-136-B

REGISTERED
LAND
SURVEYOR
No. 4674

ROBERT A. VANNESON

S.C.P.L.S. NO. 4674